




INST. ELECTRICAS 3º PISO

ESC: 1/50

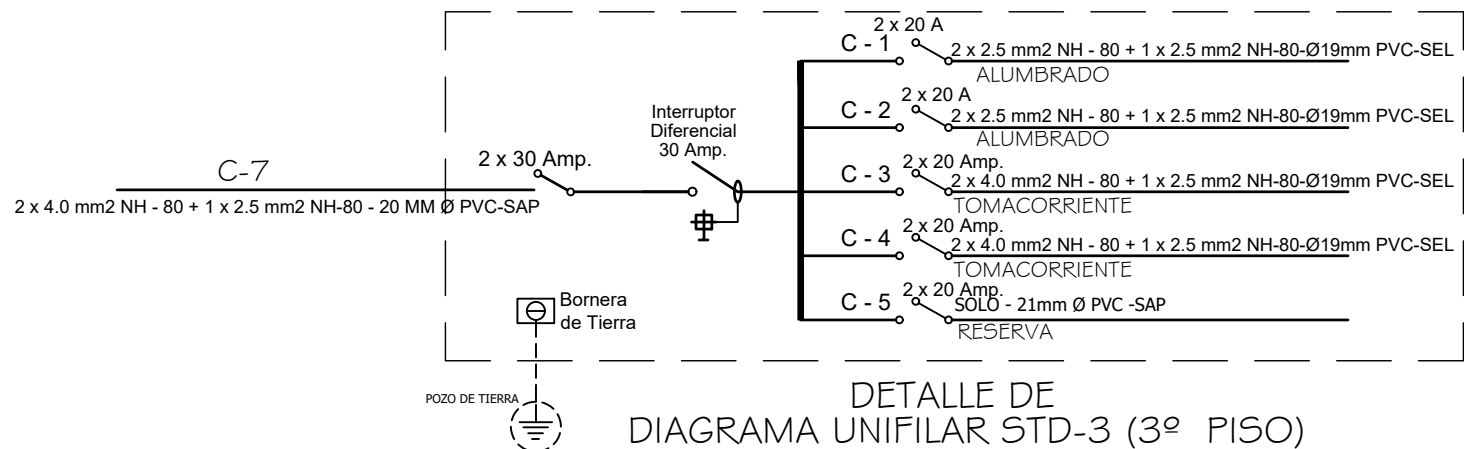

DETALLE DE
DIAGRAMA UNIFILAR STD-3 (3º PISO)

CUADRO DE CARGAS SEGÚN CNE - UTILIZACION SECCION 050 - 200 (STD- 3- 3° PISO)								
NIVEL	AMBIENTES	CANT.	USO	AREA/UNID	Watt/m2-u	Pot. Inst.(P.I) W	Fact. Demanda	Max. Demanda (M.D.) W
3° PISO STD -3	AULAS	14	Alumbrado (C-1)	368.48 M2	40	560	1.00	560
		12	Alumbrado (C-2)		40	480	1.00	480
		6	Tomacorriente (C-3)		120	720	1.00	720
		5	Tomacorriente (C-4)		120	600	1.00	600
					2360			2360
		TOTAL			2360		2360	
POTENCIA A CONTRATAR MD xFs = 2,360.00 x0.60 = 1,416.00 W = 1.41 KW - CORRIENTE TRIFASICA								

Razon Social:			PREMIUM COLLEGE S.R.L.		
Representante:			XIOMARA MELISSA PEZO RIOS		
Proyecto:		Plano:		INST. ELECTRICAS 3º PISO	
PLAN DE SEGURIDAD Y EVACUACION EN DEFENSA CIVIL					
Especialidad:	Fecha:	Ubicación:			
ELECTRICAS	JUNIO - 2.024	Jr. Iquitos/Jr. Zaramilla/ Jr. Alfonso Ugarte			
Dibujo:	Escala:	Mz: 178			
	1/50	Lotes: 26, 27, 28			
		Distrito: CALLERIA			
		Provincia: CORONEL PORTILLO			
		Departamento: UCAVALI			

IE-03